

RUMBLE STRIP PLACEMENT FOR RAMP CONNECTION
(OPTION A SHOWN)

REVISIONS								
NO.	DATE	BY	NO.	DATE	BY	NO.	DATE	BY
1	9-02	MSM						
2	11-04	MSM						

SCALES SHOWN
ARE FOR 11" X 17"
PRINTS ONLY

CADD FILE NAME
c2a_1104.std

DRWG. ORIG. DATE:
NOVEMBER, 2000

IDAHO
TRANSPORTATION
DEPARTMENT

BOISE IDAHO



Assistant Chief Engineer (Development)

Chief Engineer

STANDARD DRAWING


RUMBLE STRIPS
FOR MULTI-LANE ROADWAYS
OPTIONS A & B


REQUIRES SHEET 2 OF 2

English

STANDARD DRWG. NO.
C-2-A

SHEET 1 OF 2

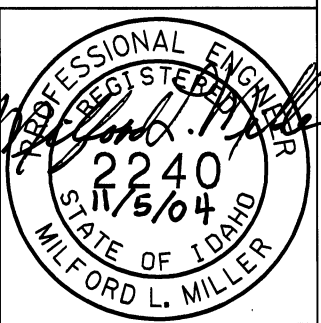

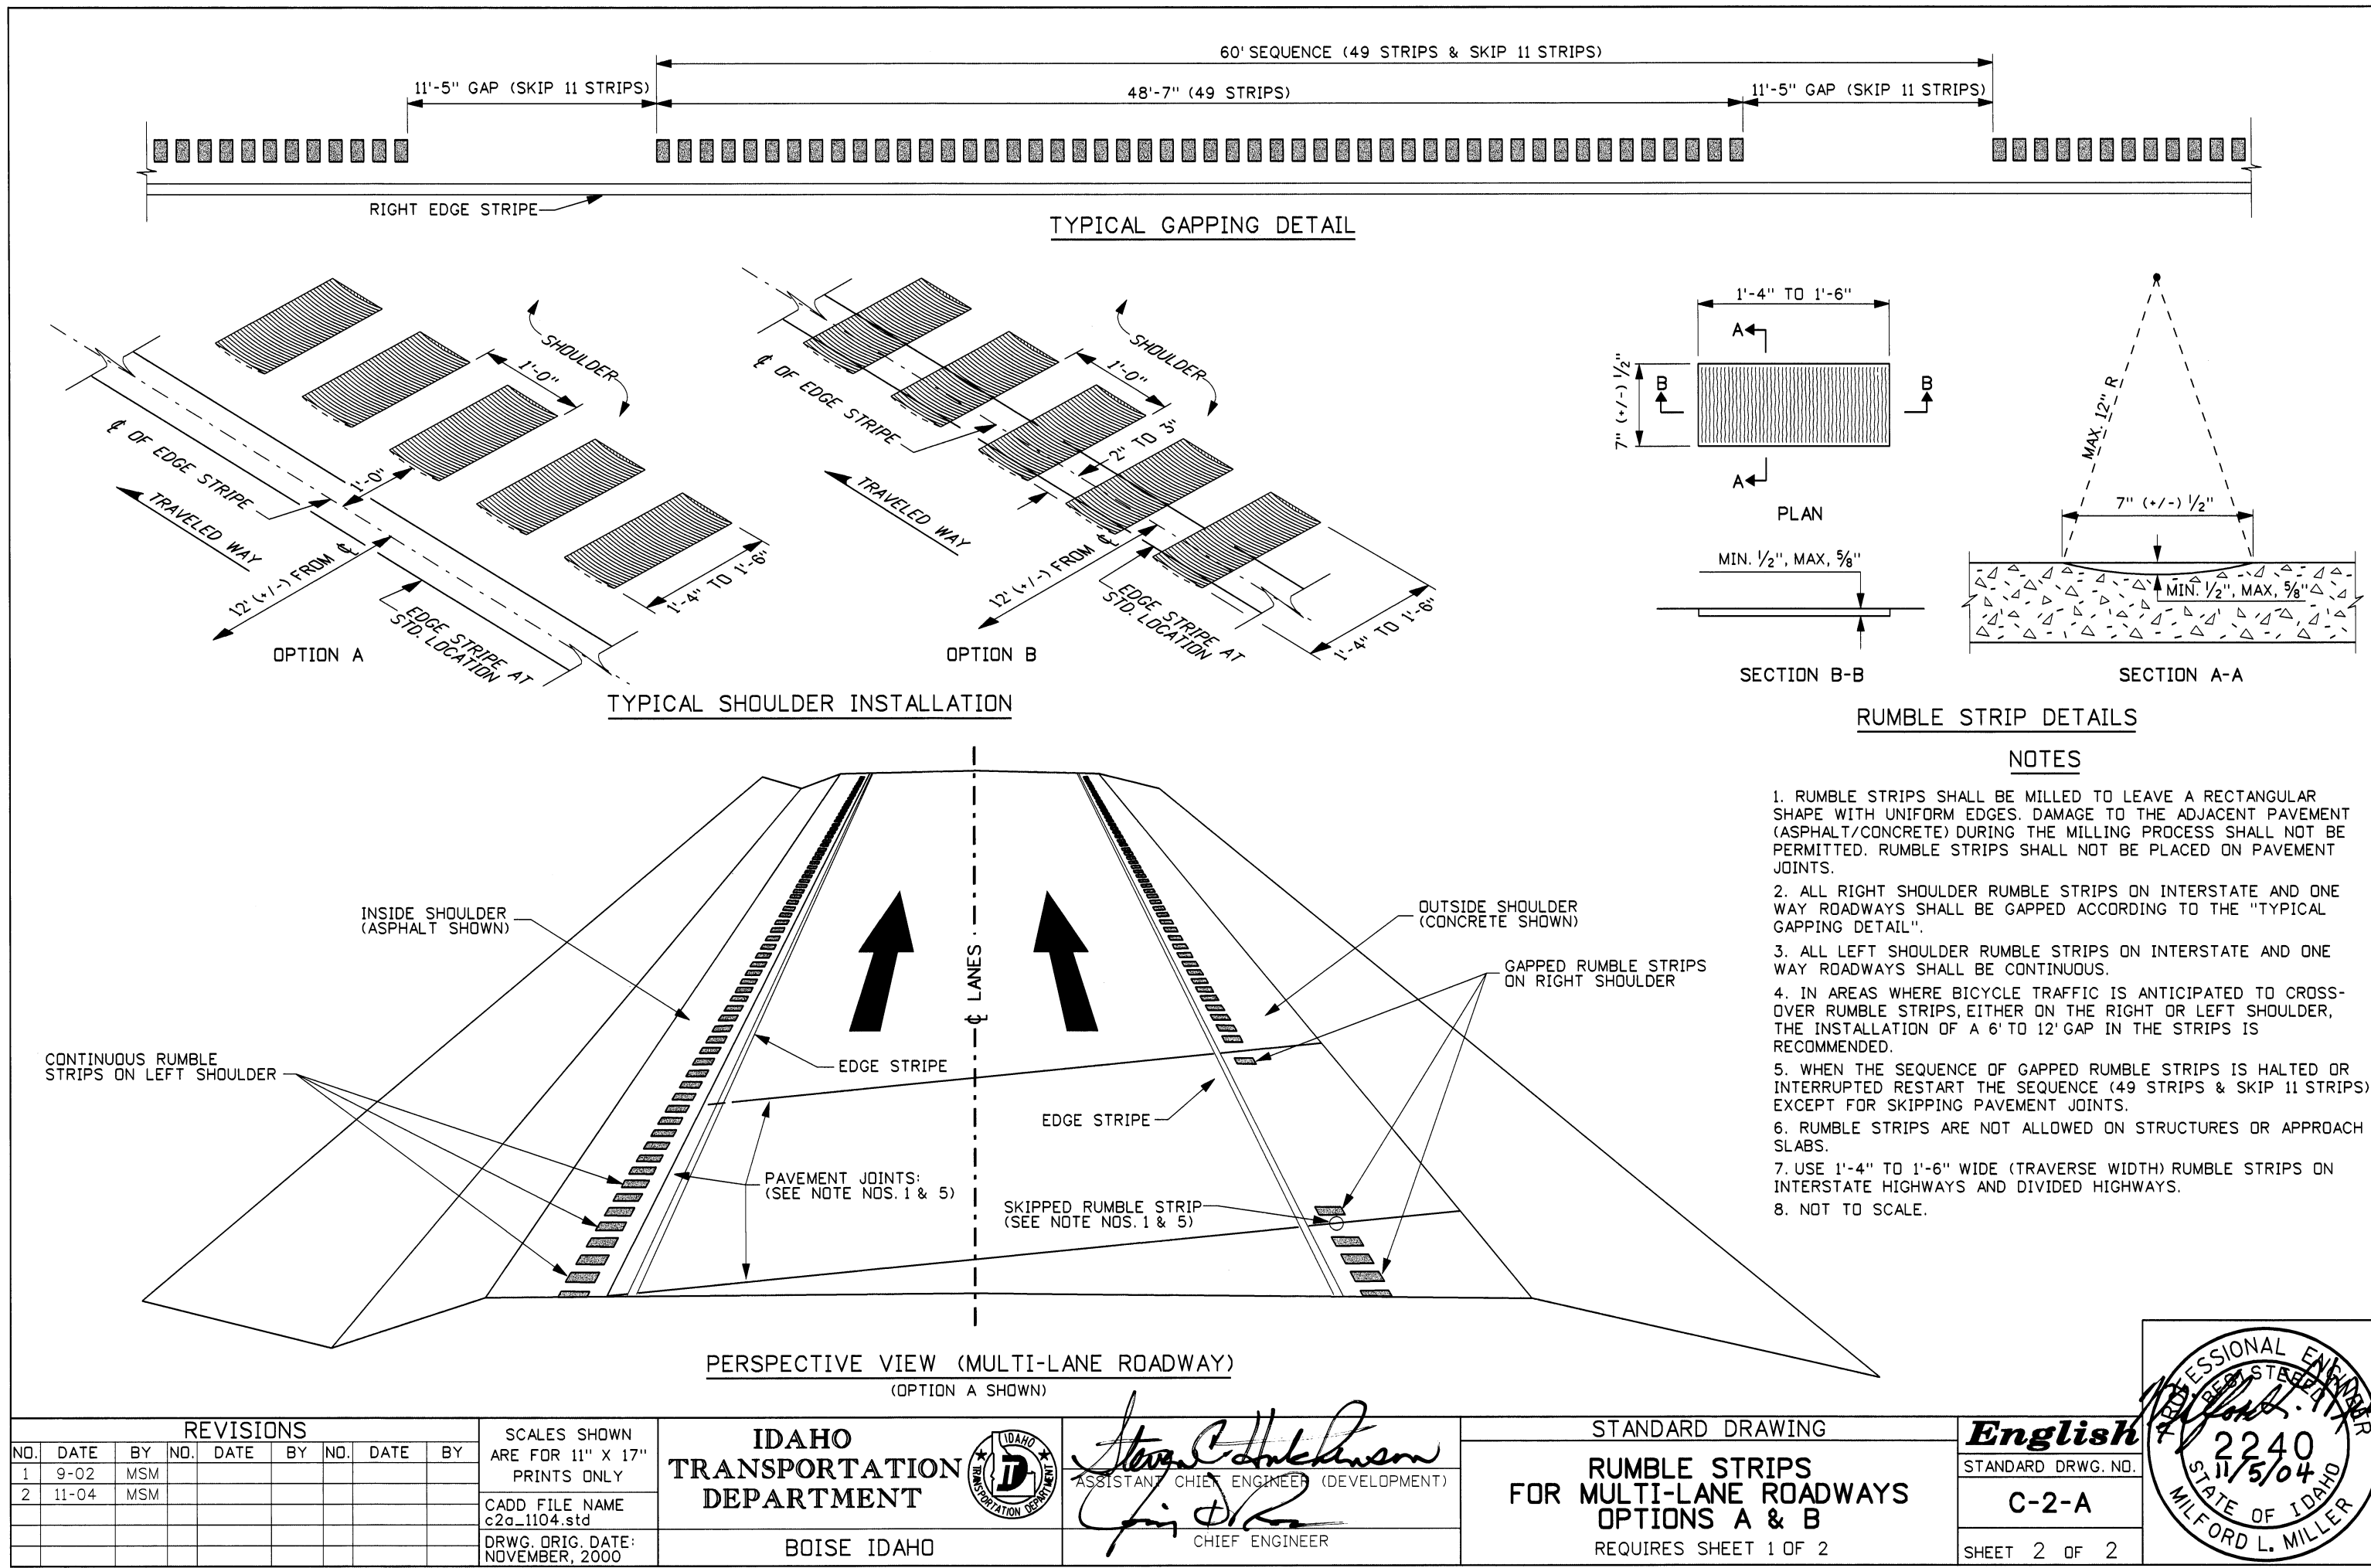

REVISIONS								
NO.	DATE	BY	NO.	DATE	BY	NO.	DATE	BY
1	9-02	MSM						
2	11-04	MSM						

SCALES SHOWN ARE FOR 11" X 17" PRINTS ONLY
CADD FILE NAME c2a_1104.std
DRWG. ORIG. DATE: NOVEMBER, 2000

IDAHO

TRANSPORTATION

DEPARTMENT

BOISE

IDAHO

ASSISTANT CHIEF ENGINEER (DEVELOPMENT)

CHIEF ENGINEER

STANDARD DRAWING

RUMBLE STRIPS
 FOR MULTI-LANE ROADWAYS
 OPTIONS A & B

REQUIRES SHEET 1 OF 2

English

STANDARD DRWG. NO.

C-2-A

SHEET 2 OF 2

PROFESSIONAL ENGINEER

2240

11/5/04

STATE OF IDAHO

MILFORD L. MILLER